

# MARION COUNTY SURVEYOR'S OFFICE



## SECTION CORNER RECORD

DEBRA S. JENKINS  
MARION COUNTY SURVEYOR

SEC. 31 TWN. 15<sub>N</sub> RNG. 5<sub>E</sub>

BRYAN F. CATLIN, PLS  
TECHNICAL SUPERVISOR

Date: 6-19-09  
Party Chief: Wilcoxen / Greene  
Crew: Taylor / Finney  
Type of Marker: Harrison  
Method of Establishment: County: 10-29-1997  
IN S.P.C. E Zone, NAD 83  
Name: 15053101  
N: 495 463.759 3(m)  
E: 69 224.384 3(m)

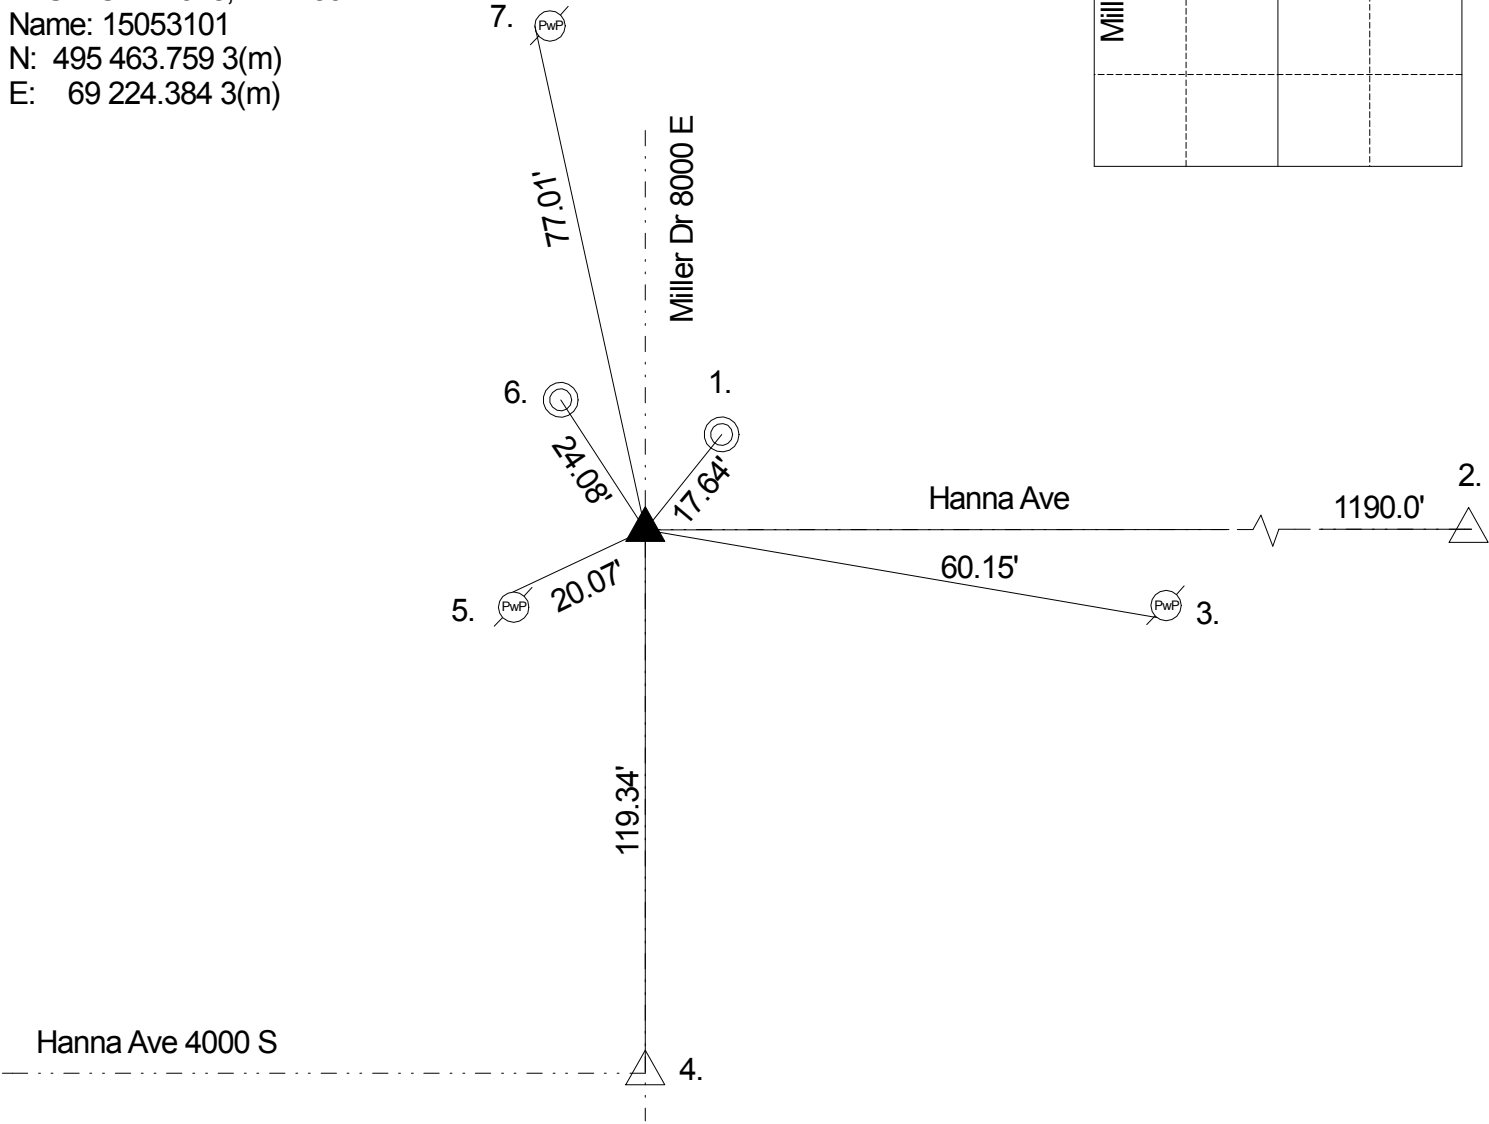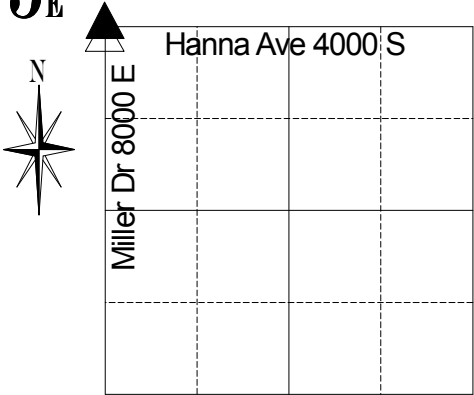

Corner originally set as a post in 1820 by John Hendricks with the following witnesses: 10" beech bearing S 24 E 20 links and a 3" dogwood bearing S 23 W 27 links.( Marion County Atlas p. 14) A survey by D.B. Hasbrook on November 28,1859 indicates no stone but the following witnesses: 16" oak bearing N 84 W 65 links and one original witness. ( Franklin Legal Book p. 10) Old tie card shows an iron pin. Another old tie card calls for an iron pin and a stone. Corner excavated by Wilcoxen in 1986 and a stone was found 16" down with guard stake. Corner referenced by Kiste on 10/11/91 and called a RR spike over stone. Corner referenced by Kiste on 10/29/97 and called a RR spike over stone. Corner referenced by Whiteside on 3/14/2002 and called a RR spike over stone. Corner referenced by Kiste on 3/14/07 and called a RR spike over stone. Corner excavated by Wilcoxen on 6/12/09 and a rebar was found 14" down beside stone. A guard stake was found 17" down beside stone. A # 205 cast iron Harrison monument was set over stone.

REF.	DISTANCE	DESCRIPTION
1.	17.64'	Center 'x' sewer manhole
2.	1190.0'	Due E to 1/4 1/4 corner
3.	60.15'	Mag nail w/ brass washer SW PwP #50-680 3" up
4.	119.34'	Due S to to NE corner 36-15-4
5.	20.07'	PK nail N PwP #22-679 4" up
6.	24.08'	Center 'x' sewer manhole
7.	77.01'	Mag nail w/ brass washer W PwP #23-679 2" up